





NO.	DESCRIPTION	DATE

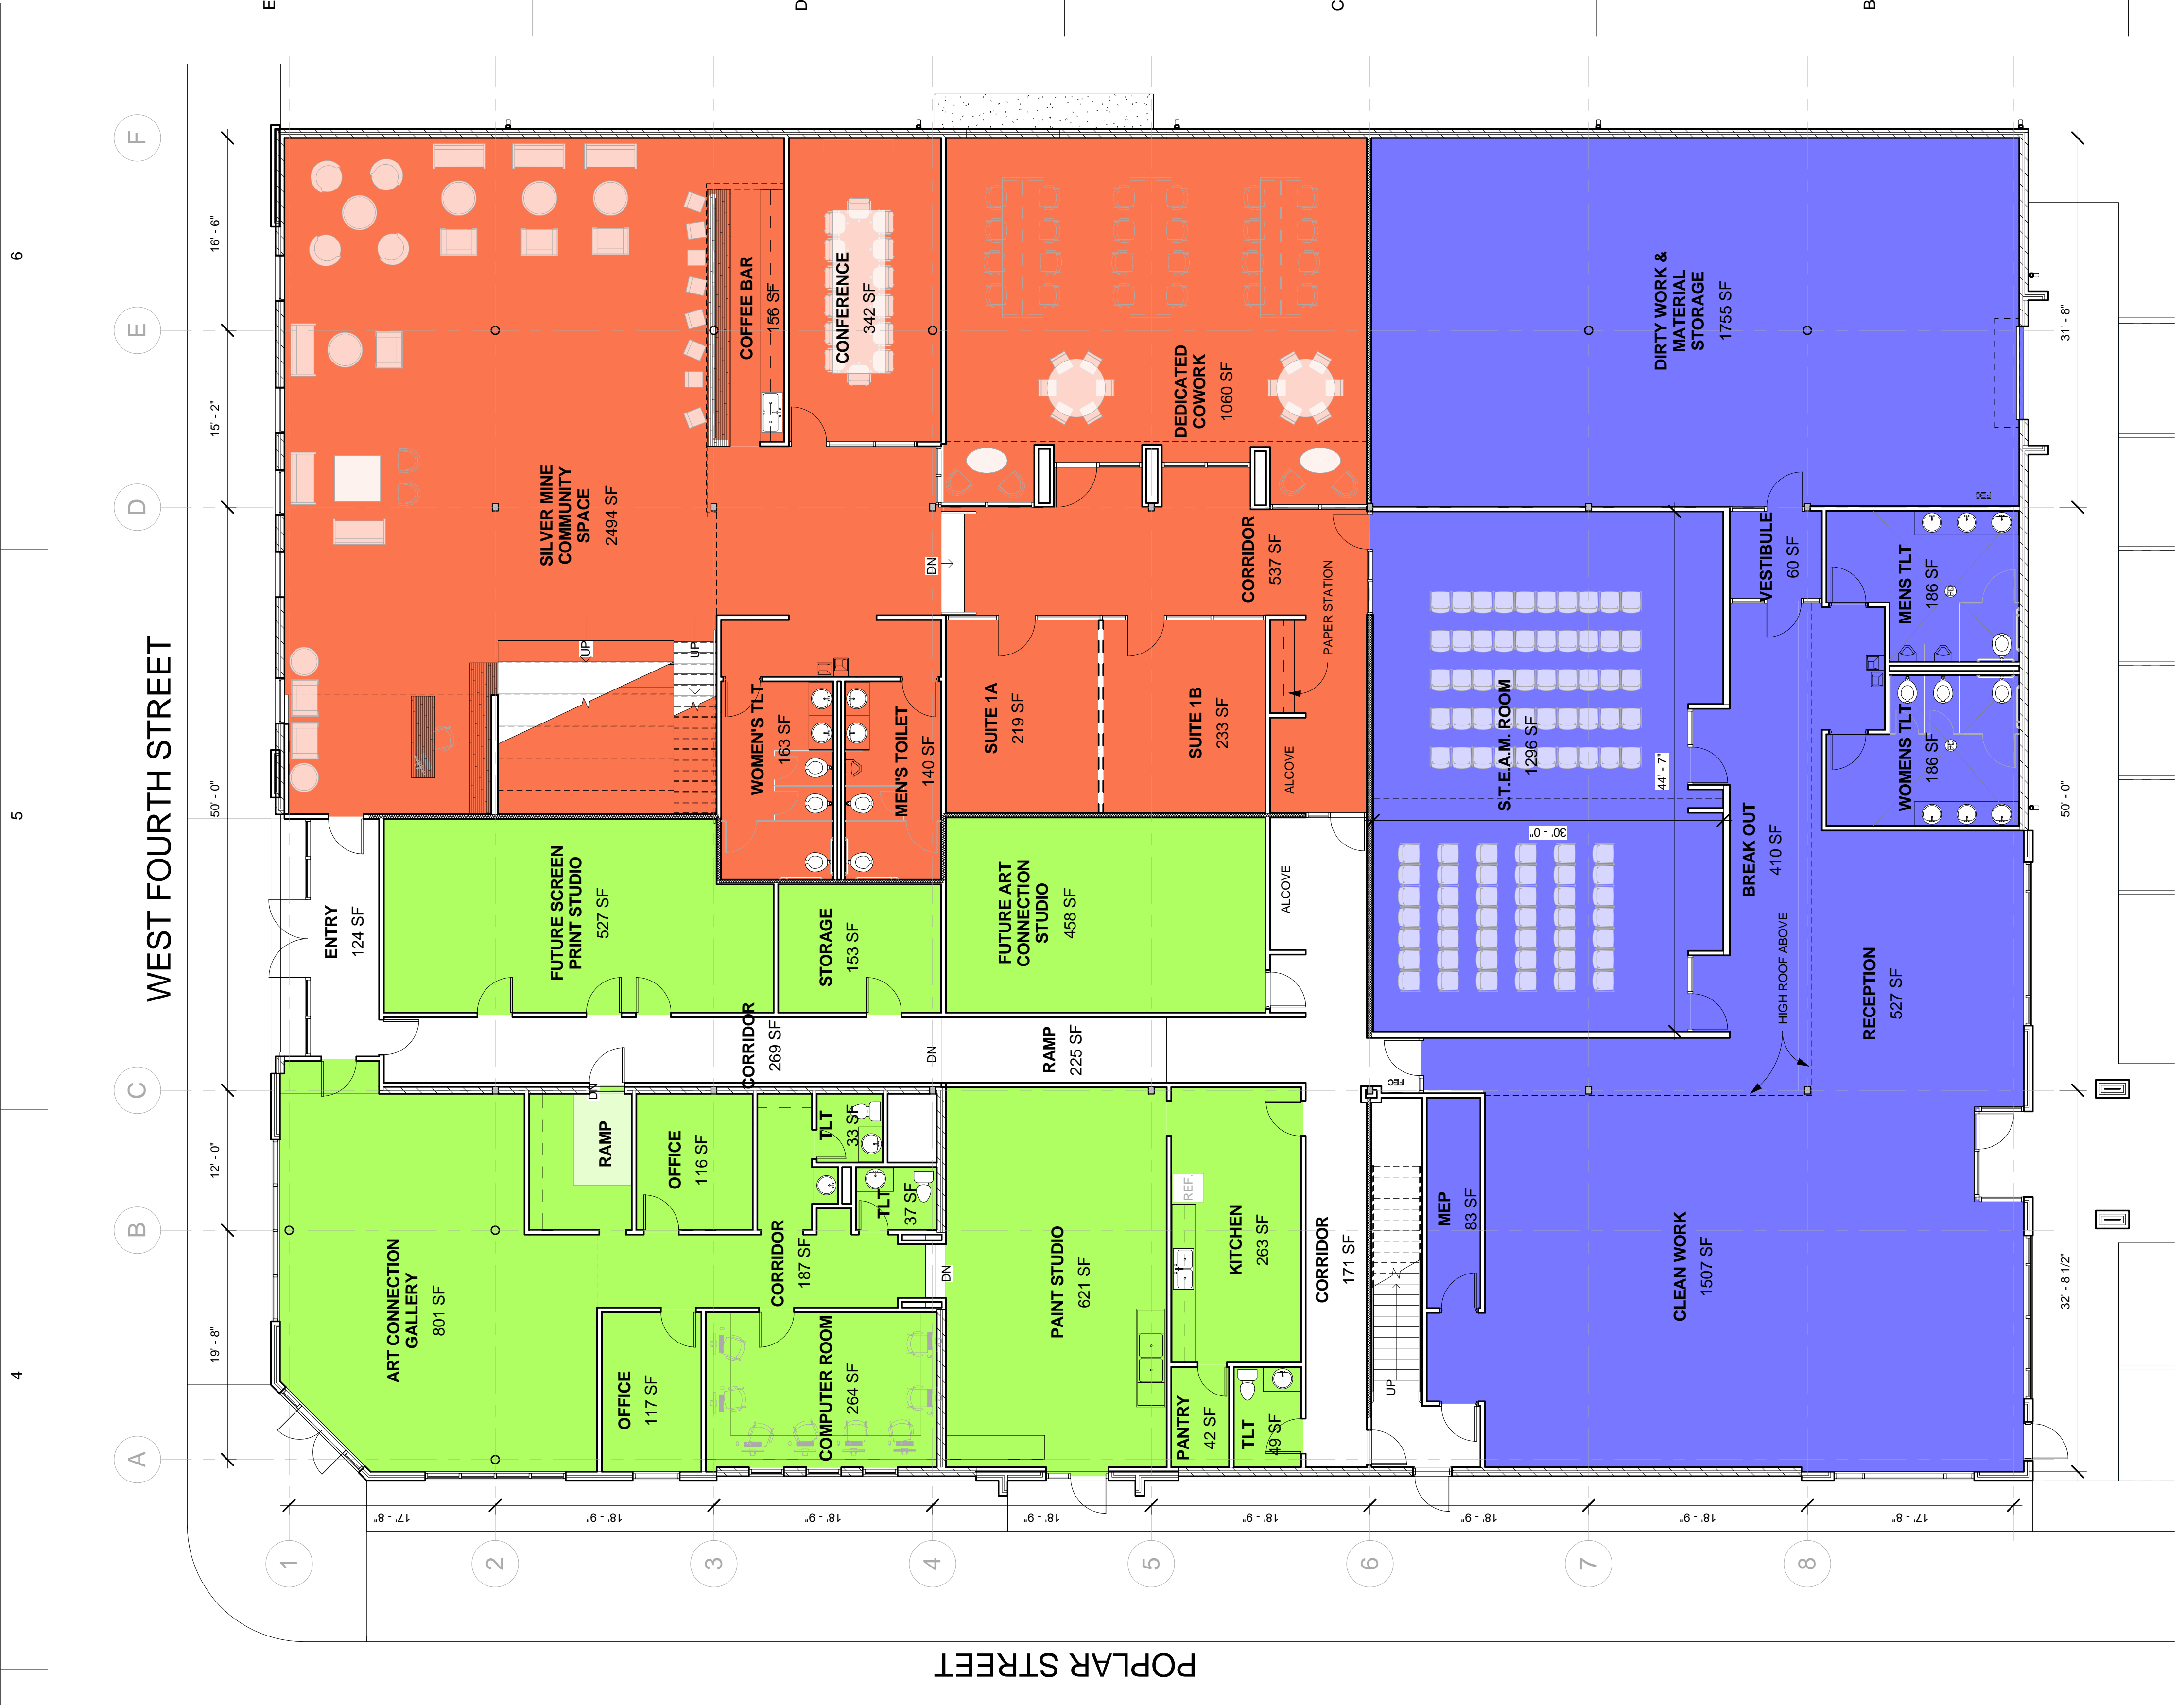

1 PRESENTATION LOWER FLOOR PLAN  
1/8" = 1'-0"

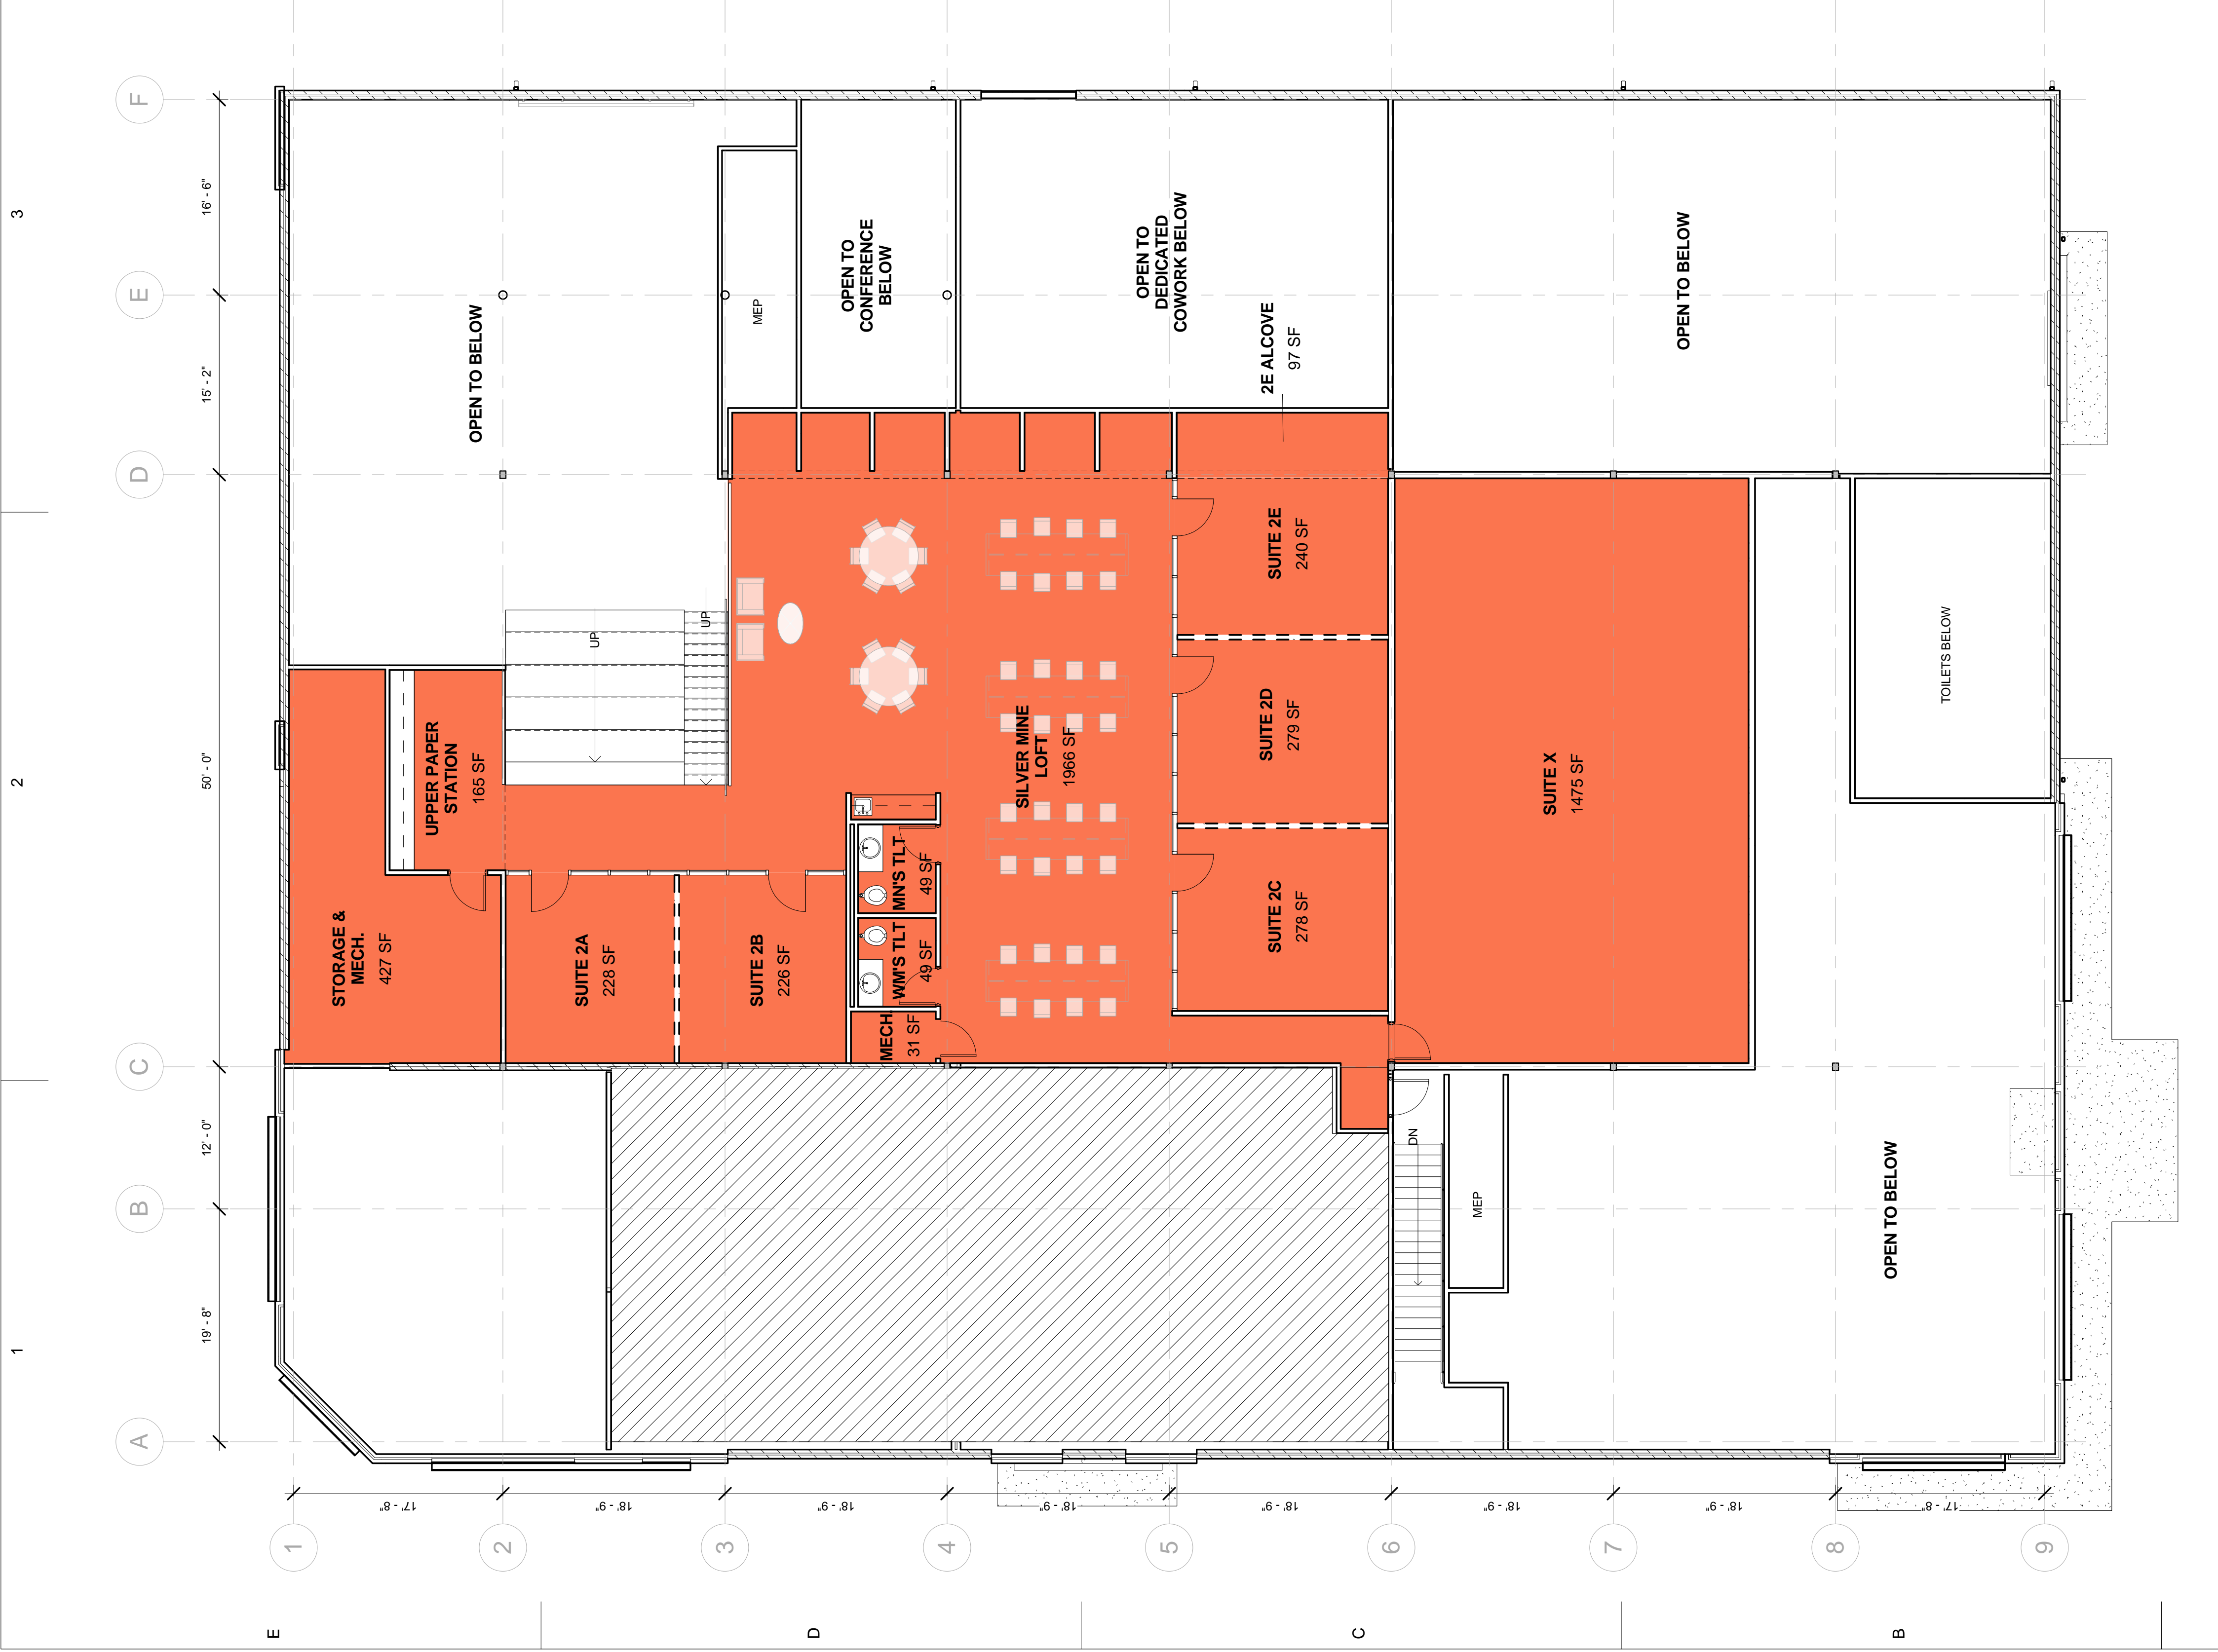

2 PRESENTATION UPPER FLOOR PLAN  
1/8" = 1'-0"